




TABEL VAN SPANTAFMETINGEN

N.B. - De maten, in millimeters, zijn gegeven, voor spant 1-9 van de achter den, voor spant 10 voor den, voor spant 11-21 van de achter den der spanten.

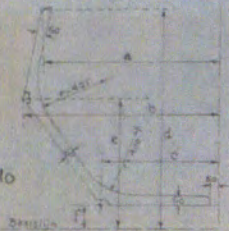

SPANT	a	b	c	d	e	f	alpha	beta
1	470	485	218	1490	1132	500	990	68
2	569	718	371	1444	1047	430	1014	67
3	822	900	492	1408	954	360	1039	66
4	940	1035	588	1382	902	298	1054	65
5	1030	1123	662	1360	850	242	1069	64
6	1089	1182	698	1348	829	200	1080	63
7	1121	1235	732	1343	810	169	1091	62
8	1130	1282	748	1340	800	146	1098	61
9	1134	1326	754	1340	800	146	1098	60
10	1132	1289	750	1340	800	146	1098	59
11	1130	1252	738	1340	800	146	1098	58
12	1116	1217	703	1340	800	146	1098	57
13	1098	1182	669	1340	800	146	1098	56
14	1070	1147	634	1340	800	146	1098	55
15	1034	1121	598	1340	800	146	1098	54
16	990	1090	560	1340	800	146	1098	53
17	940	974	517	1340	800	146	1098	52
18	890	873	464	1340	800	146	1098	51
19	830	780	412	1340	800	146	1098	50
20	760	690	360	1340	800	146	1098	49
21	690	600	310	1340	800	146	1098	48

DWARSDOORSNEDEN
SCHAAL 1:10

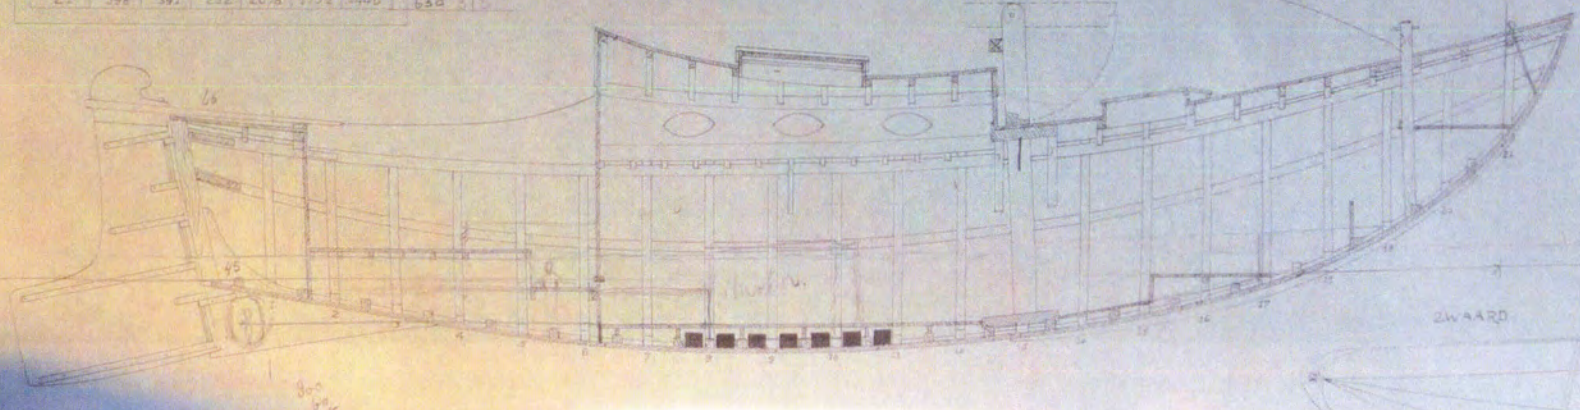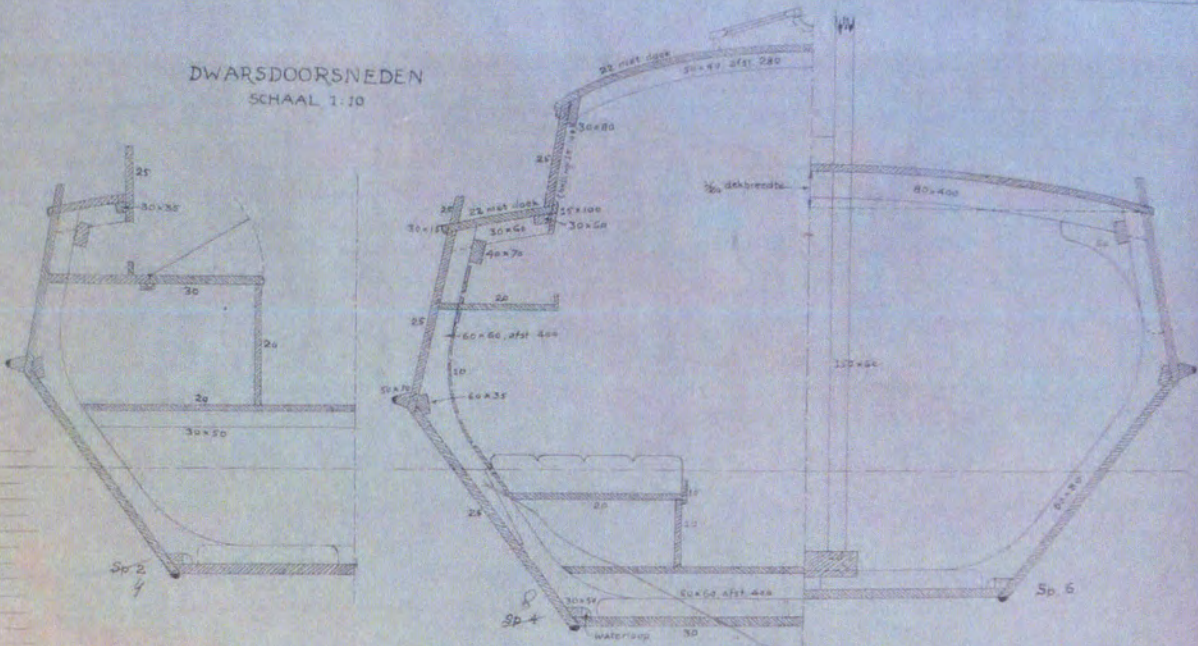

38
10
94

ZWAARD

